

BLU

EXTENSION



PALM HILLS
DEVELOPMENTS

| *Badyã* |
A CITY OF NEW WORLDS

TRIO C




DISCLAIMER

- Visual materials are not to scale and are intended for illustrative purpose
- All landscaping and pools are not included in the property and solely for illustrative purpose
- Terraces and exterior elements may vary upon elevation
- Palm Hills Developments retain the right to make alterations
- The above areas do not include the penthouse and the garage areas
- Penthouses are added upon request
- Unit costs are not inclusive of Pergolas.

TRIO C

TYPICAL FLOOR (1 - 4)

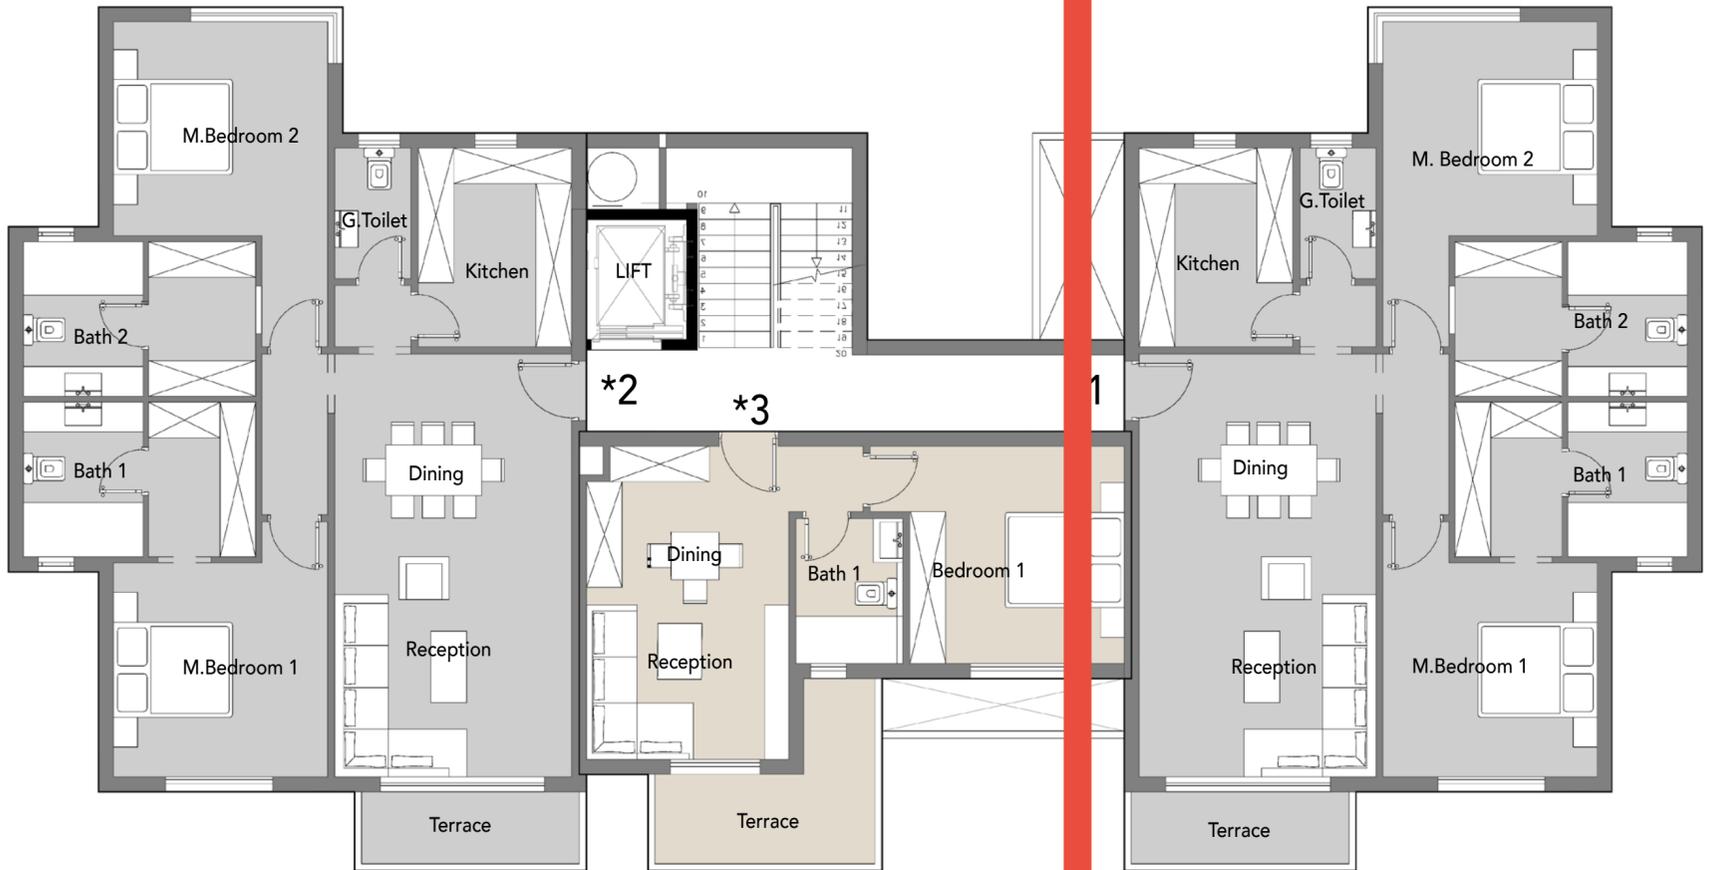

DISCLAIMER

- Visual materials are not to scale and are intended for illustrative purpose
- All landscaping and pools are not included in the property and solely for illustrative purpose
- Terraces and exterior elements may vary upon elevation
- Palm Hills Developments retain the right to make alterations
- The above are not intended to be a contract
- Penthouses are added upon request
- Unit costs are not inclusive of Pergolas.

Apartment *1 - BUA 130.72 m²

Reception & Dining	4.00 m x 7.10 m
Terrace	3.40 m x 1.20 m
Guest Toilet	1.30 m x 2.20 m
Kitchen	2.60 m x 3.35 m
Master Bedroom 1 - Bathroom - Dressing	(3.60 m x 3.60 m) - (2.00 m x 2.60 m) - (1.80 m x 2.60 m)
Master Bedroom 2 - Bathroom - Dressing	(3.60 m x 3.60 m) - (2.00 m x 2.60 m) - (1.80 m x 2.60 m)

Apartment *2 - BUA 130.48 m²

Reception & Dining	4.00 m x 7.10 m
Terrace	3.40 m x 1.20 m
Guest Toilet	1.30 m x 2.20 m
Kitchen	2.60 m x 3.35 m
Master Bedroom 1 - Bathroom - Dressing	(3.60 m x 3.60 m) - (2.00 m x 2.60 m) - (1.80 m x 2.60 m)
Master Bedroom 2 - Bathroom - Dressing	(3.60 m x 3.60 m) - (2.00 m x 2.60 m) - (1.80 m x 2.60 m)

Apartment *3 - BUA 61.88 m²

Reception & Dining	3.40 m x 4.65 m
Terrace	(3.45 m x 1.50 m) + (1.05 m x 1.60 m)
Bathroom	1.80 m x 2.45 m
Kitchen	2.15 m x 1.35 m
Bedroom	3.60 m x 3.65 m