

# BLU

EXTENSION



PALM HILLS  
DEVELOPMENTS

| *Badyã* |  
A CITY OF NEW WORLDS

# TRIO D




## DISCLAIMER

- Visual materials are not to scale and are intended for illustrative purpose
- All landscaping and pools are not included in the property and solely for illustrative purpose
- Terraces and exterior elements may vary upon elevation
- Palm Hills Developments retain the right to make alterations
- The above areas do not include the penthouse and the garage areas
- Penthouses are added upon request
- Unit costs are not inclusive of Pergolas.

# TRIO D

## TYPICAL FLOOR (1 - 4)

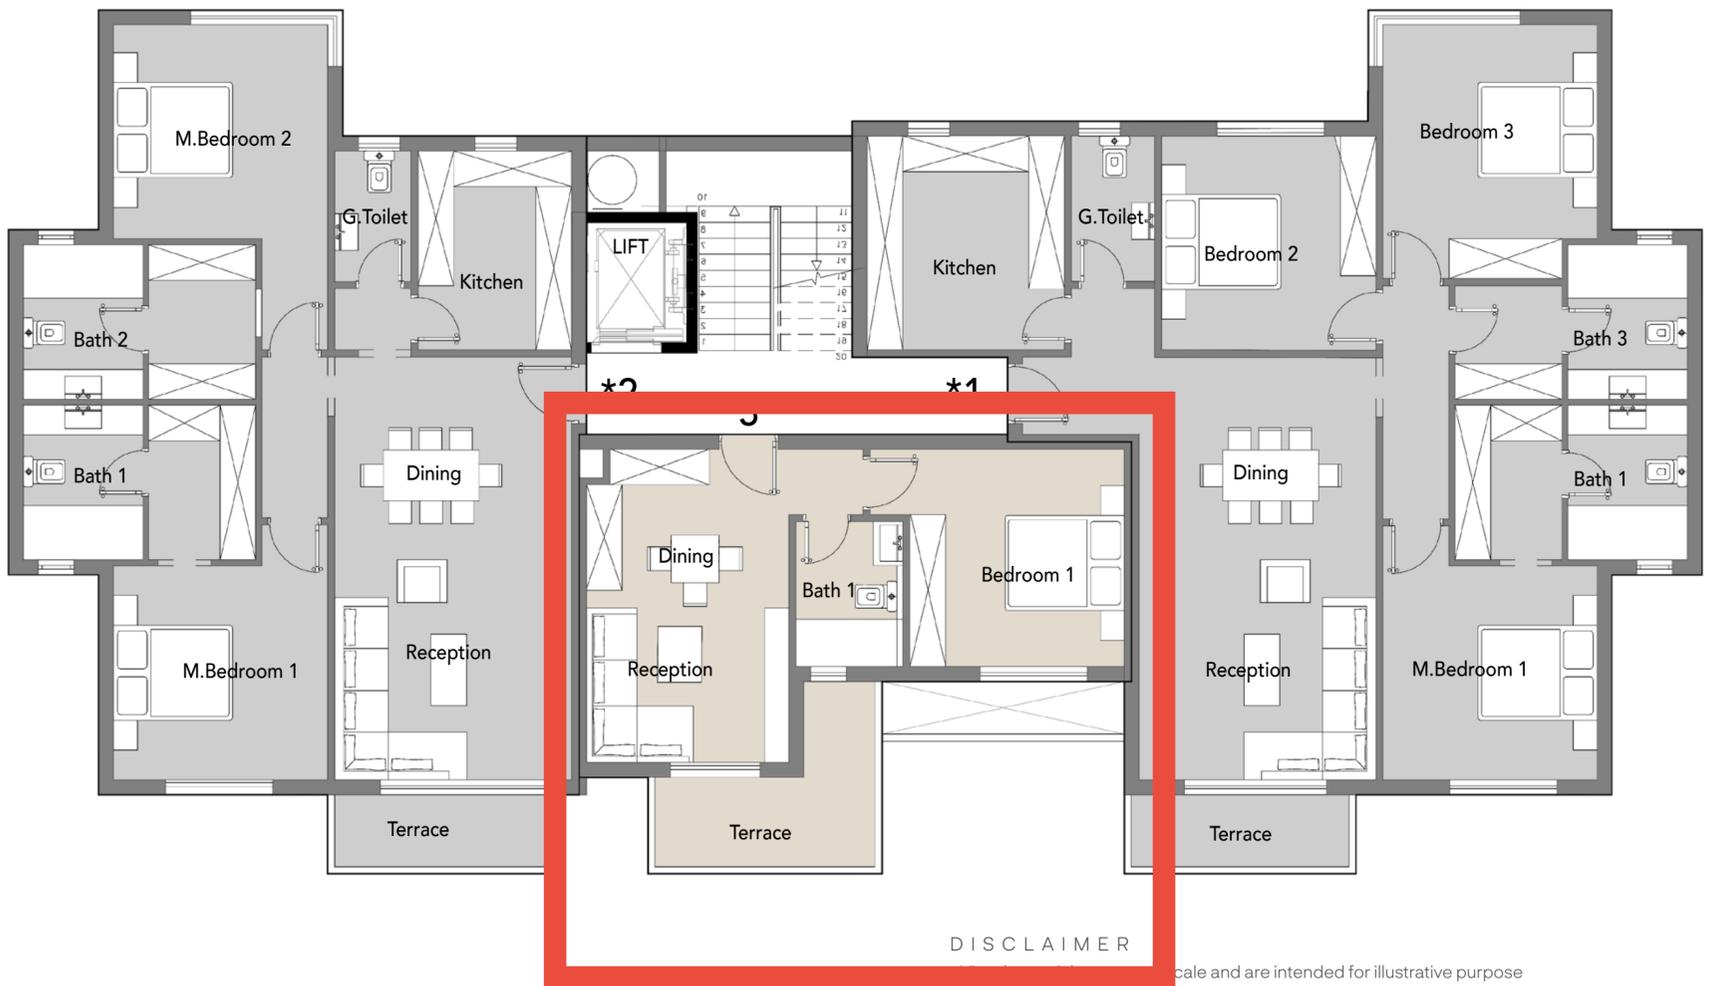

### DISCLAIMER

Scale and are intended for illustrative purpose

- All landscaping and pools are not included in the property and solely for illustrative purpose
- Terraces and exterior elements may vary upon elevation
- Palm Hills Developments retain the right to make alterations
- The above areas do not include the penthouse and the garage areas
- Penthouses are added upon request
- Unit costs are not inclusive of Pergolas.

### Apartment \*1 - 152.05 m<sup>2</sup>

Lobby	1.30 m x 5.95 m
Reception - Dining	4.00 m x 5.80 m
Terrace	3.40 m x 1.20 m
Guest Toilet	1.40 m x 2.45 m
Kitchen	3.30 m x 3.60 m
Master Bedroom 1 - Bathroom - Dressing	(3.60 m x 3.60 m) - (2.00 m x 2.60 m) - (1.80 m x 2.60 m)
Bedroom 2	3.60 m x 3.60 m
Bedroom 3	3.60 m x 4.25 m
Bathroom 2 - Storage	2.00 m x 2.60 m - 1.80 m x 1.90 m

### Apartment \*2 - 127.14 m<sup>2</sup>

Reception - Dining	4.00 m x 7.10 m
Terrace	3.40 m x 1.20 m
Guest Toilet	1.30 m x 2.20 m
Kitchen	2.60 m x 3.35 m
Master Bedroom 1 - Bathroom - Dressing	(3.60 m x 3.60 m) - (2.00 m x 2.60 m) - (1.80 m x 2.60 m)
Master Bedroom 2 - Bathroom - Dressing	(3.60 m x 3.60 m) - (2.00 m x 2.60 m) - (1.80 m x 2.60 m)

### Apartment \*3 - 60.00 m<sup>2</sup>

Reception - Dining	3.40 m x 4.15 m
Terrace	3.45 m x 1.50 m + 1.30 m x 1.60 m
Bathroom	1.80 m x 2.45 m
Kitchen	2.25 m x 1.10 m
Bedroom	3.60 m x 3.65 m