

BLU

EXTENSION



PALM HILLS
DEVELOPMENTS

| *Badyã* |
A CITY OF NEW WORLDS

TRIO D




DISCLAIMER

- Visual materials are not to scale and are intended for illustrative purpose
- All landscaping and pools are not included in the property and solely for illustrative purpose
- Terraces and exterior elements may vary upon elevation
- Palm Hills Developments retain the right to make alterations
- The above areas do not include the penthouse and the garage areas
- Penthouses are added upon request
- Unit costs are not inclusive of Pergolas.

TRIO D

TYPICAL FLOOR (1 - 4)

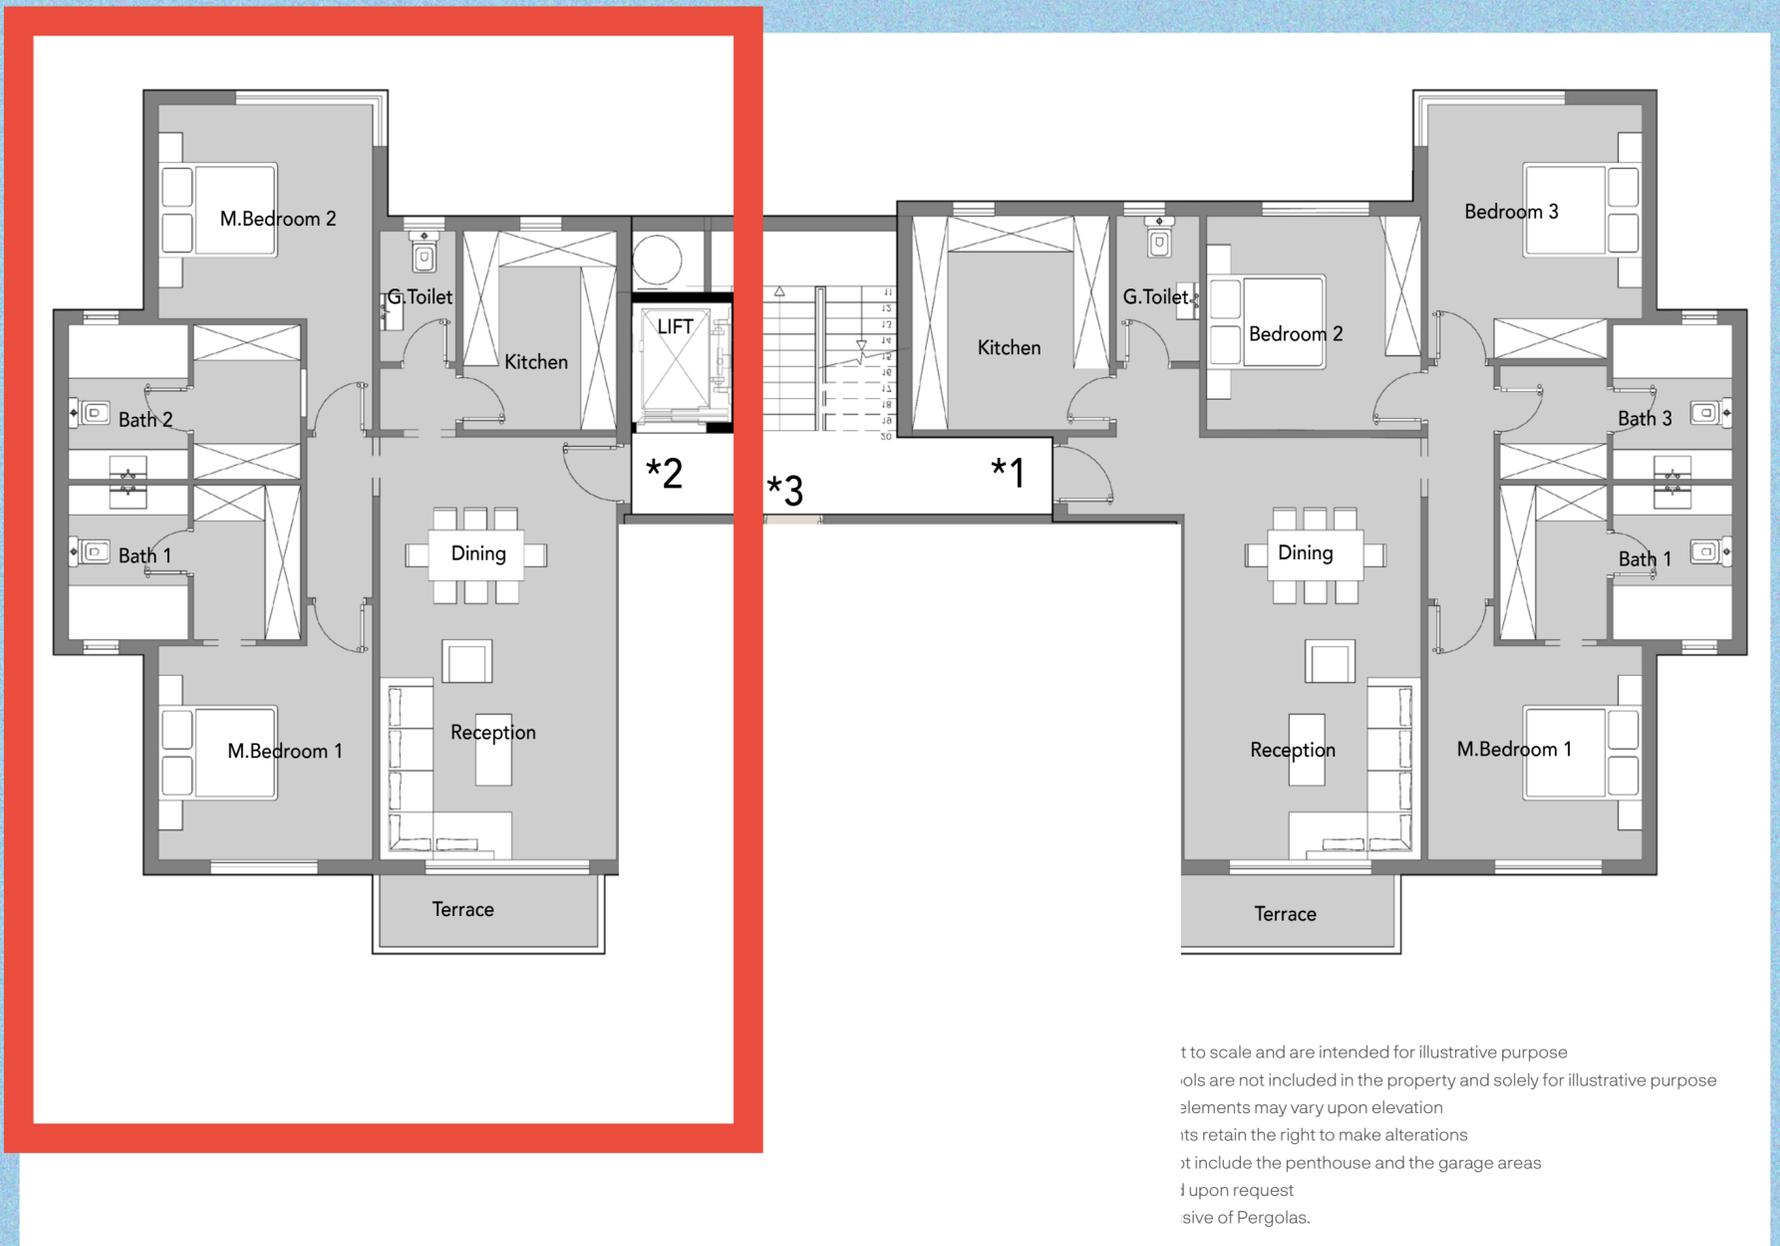

Apartment *1 - 152.05 m²

Lobby	1.30 m x 5.95 m
Reception - Dining	4.00 m x 5.80 m
Terrace	3.40 m x 1.20 m
Guest Toilet	1.40 m x 2.45 m
Kitchen	3.30 m x 3.60 m
Master Bedroom 1 - Bathroom - Dressing	(3.60 m x 3.60 m) - (2.00 m x 2.60 m) - (1.80 m x 2.60 m)
Bedroom 2	3.60 m x 3.60 m
Bedroom 3	3.60 m x 4.25 m
Bathroom 2 - Storage	2.00 m x 2.60 m - 1.80 m x 1.90 m

Apartment *2 - 127.14 m²

Reception - Dining	4.00 m x 7.10 m
Terrace	3.40 m x 1.20 m
Guest Toilet	1.30 m x 2.20 m
Kitchen	2.60 m x 3.35 m
Master Bedroom 1 - Bathroom - Dressing	(3.60 m x 3.60 m) - (2.00 m x 2.60 m) - (1.80 m x 2.60 m)
Master Bedroom 2 - Bathroom - Dressing	(3.60 m x 3.60 m) - (2.00 m x 2.60 m) - (1.80 m x 2.60 m)

Apartment *3 - 60.00 m²

Reception - Dining	3.40 m x 4.15 m
Terrace	3.45 m x 1.50 m + 1.30 m x 1.60 m
Bathroom	1.80 m x 2.45 m
Kitchen	2.25 m x 1.10 m
Bedroom	3.60 m x 3.65 m